

PHOTO 6

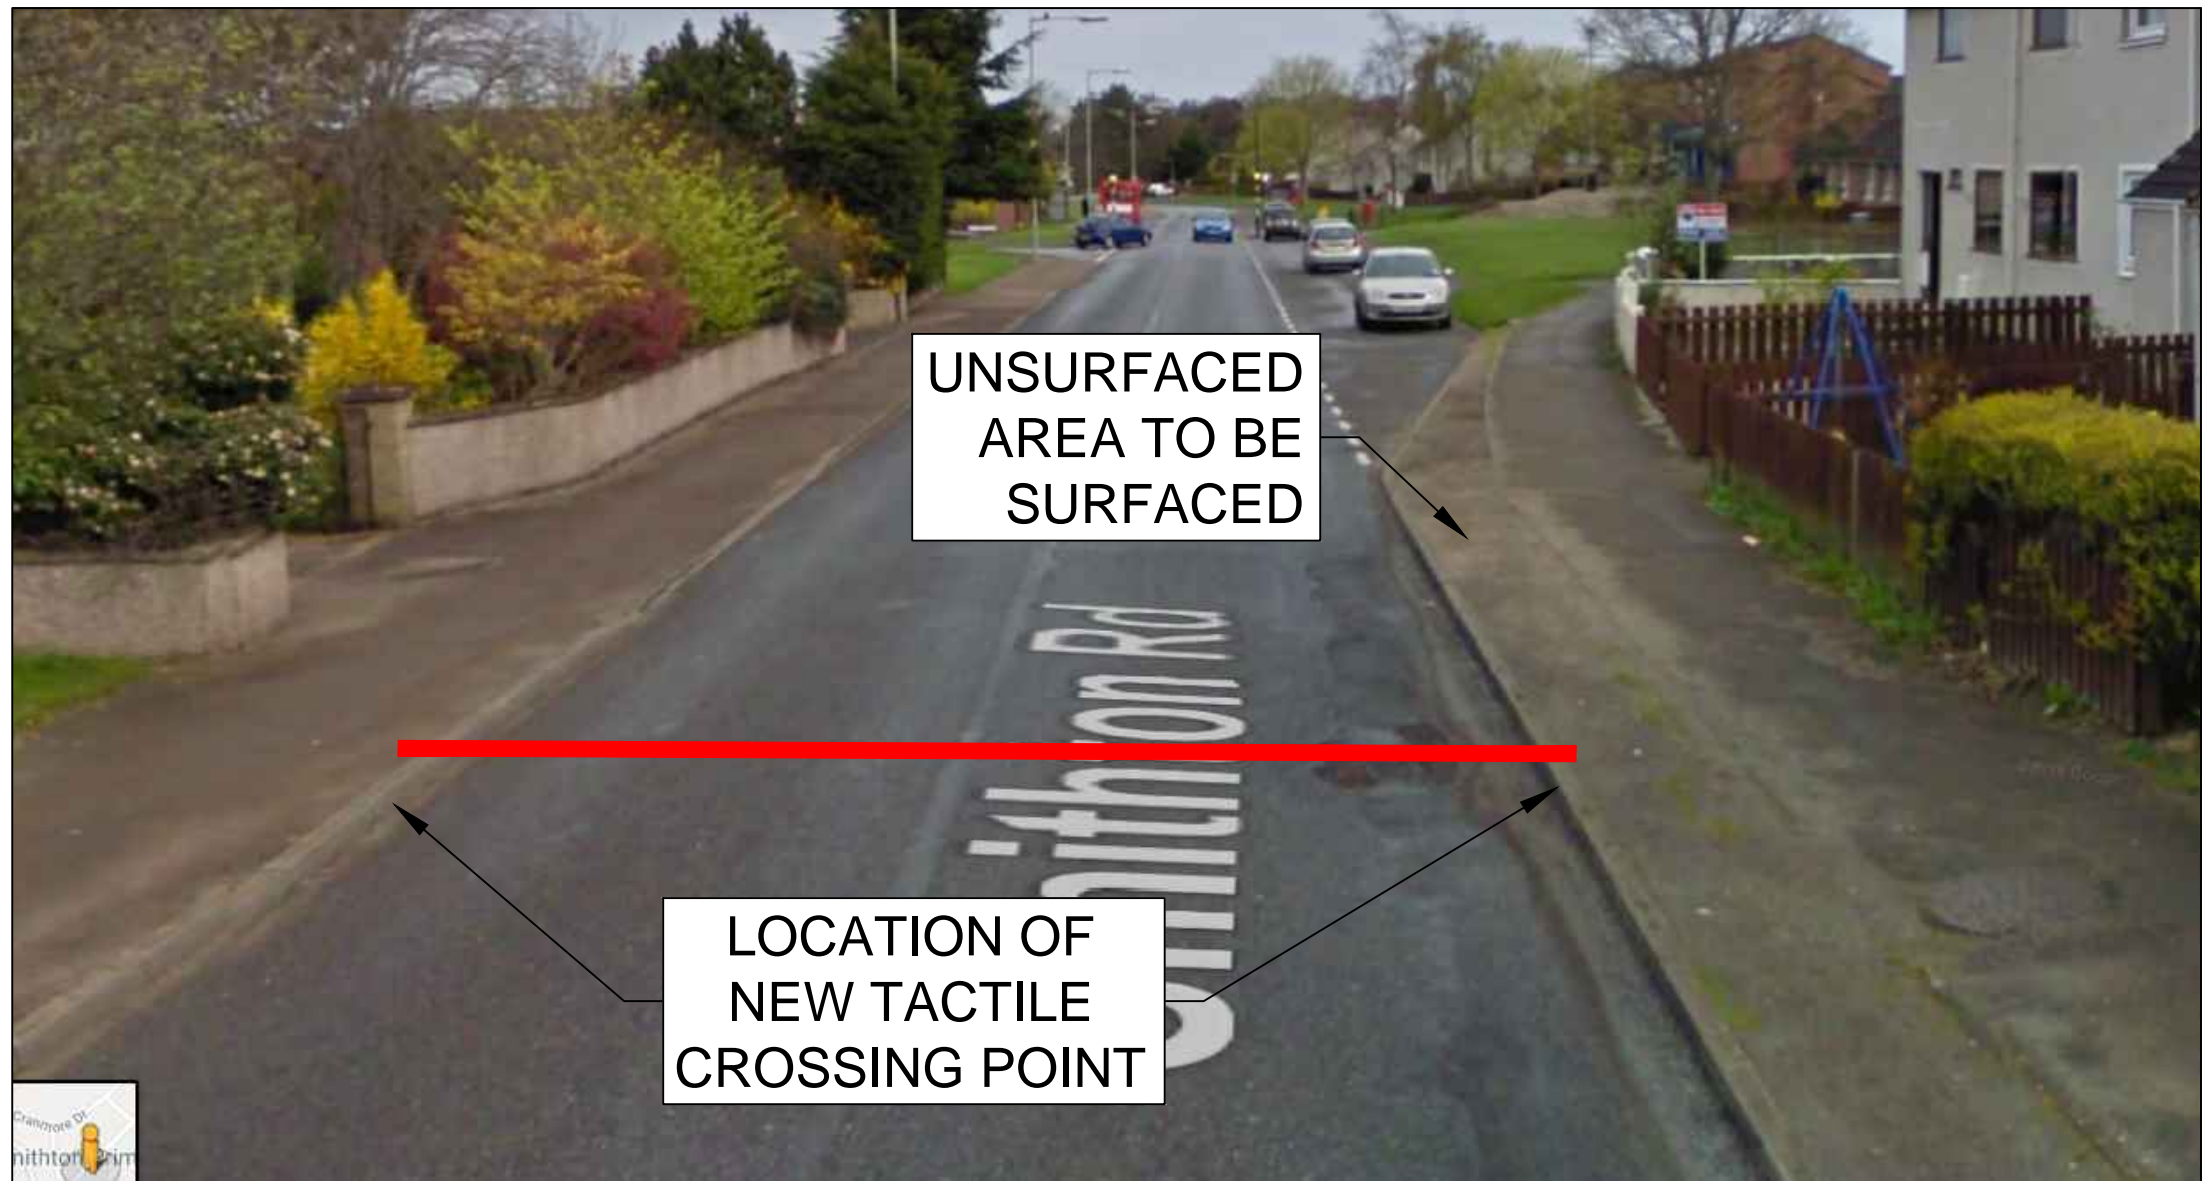


PHOTO 7

COPYRIGHT, DESIGNS and PATENTS ACT 1986:  
THIS DRAWING MAY NOT BE REPRODUCED, COPIED OR USED IN ANY WAY WITHOUT THE WRITTEN PERMISSION OF THE DIRECTOR OF DEVELOPMENT AND INFRASTRUCTURE.  
© THE HIGHLAND COUNCIL  
REPRODUCTION FROM THE ORDNANCE SURVEY MAPPING WITH THE PERMISSION OF THE CONTROLLER OF HER MAJESTY'S STATIONERY OFFICE. UNAUTHORISED REPRODUCTION INFRINGES CROWN COPYRIGHT AND MAY LEAD TO PROSECUTION OR CIVIL PROCEEDINGS.  
THE HIGHLAND COUNCIL 2014 100023369.  
© CROWN COPYRIGHT.

DO NOT SCALE FROM DRAWING.  
ALL DIMENSIONS ARE IN mm UNLESS OTHERWISE STATED.

NOTES  
1.

DRAFT  
ISSUE

| REV | REVISION DETAILS | DRAWN BY | CHECK BY | DATE |
|-----|------------------|----------|----------|------|
|     |                  |          |          |      |
|     |                  |          |          |      |
|     |                  |          |          |      |

**The Highland Council**  
**Comhairle na Gàidhealtachd**  
**DEVELOPMENT & INFRASTRUCTURE**  
PROJECT DESIGN UNIT  
COUNCIL BUILDINGS  
HIGH STREET  
DINGWALL IV15 9QN  
PHONE: 01349 868800  
E-MAIL: PDU.DT2@highland.gov.uk

PROJECT  
**UHI CAMPUS TO  
CULLODEN ACADEMY  
ACTIVE TRAVEL LINK**

TITLE  
**INTERVENTION POINT 05**

|                                 |                                 |
|---------------------------------|---------------------------------|
| SCALE<br>1:500                  | ORIGINAL SIZE<br>A3 (297 x 420) |
| DRAWN<br>DM                     | DATE<br>28/03/19                |
| CHECKED<br>IM                   | DATE                            |
| PROJECT No.<br><b>YEHAS6117</b> | REVISION                        |
| DRAWING No.<br><b>IP05</b>      |                                 |